


REQUESTING WAIVER FOR 5'-0" R.O.W. FROM IDOT FOR ROADWAY
 D-D ZONING 5-0" REAR SETBACK MAINTAINED.
 MAX BUILDING HEIGHT (PER 2021IBC) TYPE VB = 40'-0"
 ACTUAL MAX HEIGHT 25'-0"
 MAX BUILDING AREA A-2 S1 =24,000 SF
 ACTUAL BUILDING AREA = 5,788 SF

GLENVIEW ROAD

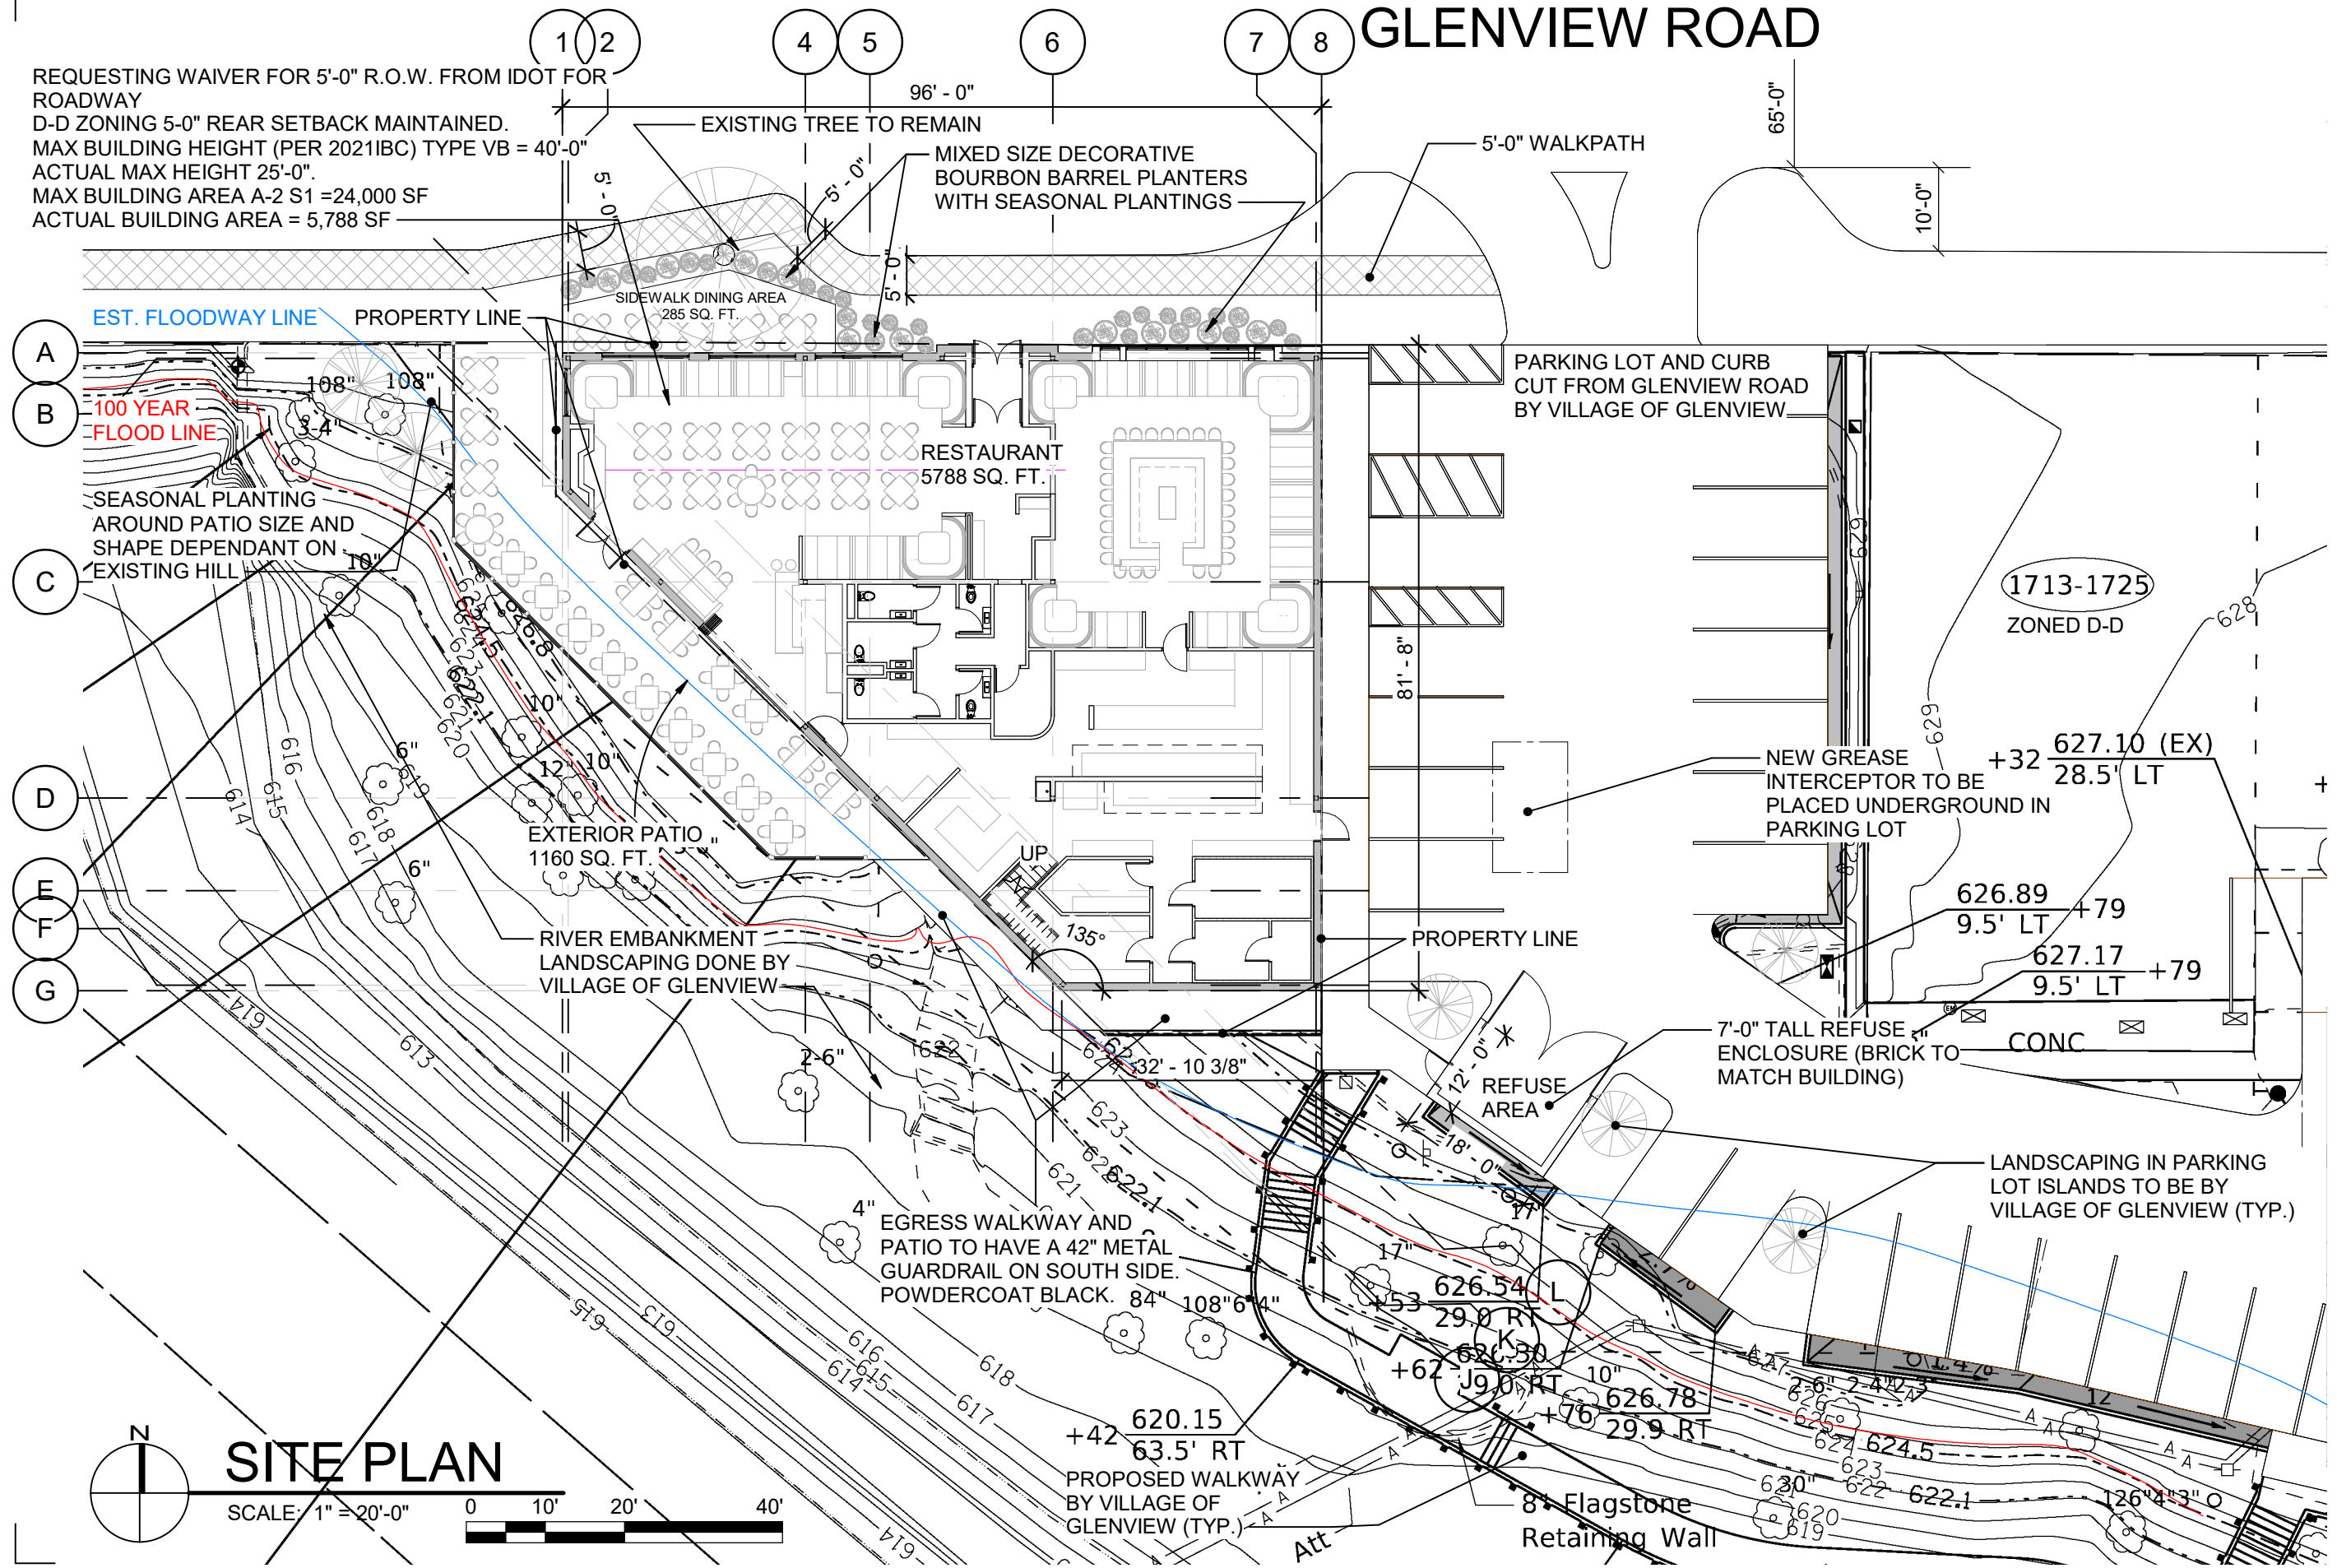

SITE PLAN

SCALE: 1" = 20'-0"

KNAUER Knaauer Incorporated 226 Green Bay Road Highwood, IL 60400 (817) 948-9500 www.knaauer.com	
FOR PRELIMINARY SITE PLAN REVIEW	DESCRIPTION
06-07-23	DATE
	MARK
SCHEMATIC DESIGN FOR JACKMAN & CO 1739 GLENVIEW ROAD GLENVIEW, IL	
PROJECT NO: 3689	DRAWN BY: JC
	CHECKED BY: WS
	© 2024 KNAUER INCORPORATED
SITE PLAN	A1.1

C:\Users\jcarsterns\Documents\3689-Ballyhoo Glenview_R24_jcarsterns\BGGAT.rvt
 6/29/2023 11:20:35 AM