


8/03/2017

SCALE: 1" = 50'
 0' 10' 25' 50'

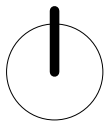




8/03/2017




Glenview Active Adult Apartments
Glenview, IL

SCALE: 1" = 50'
0' 10' 25' 50'

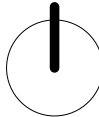

FIRST FLOOR PLAN

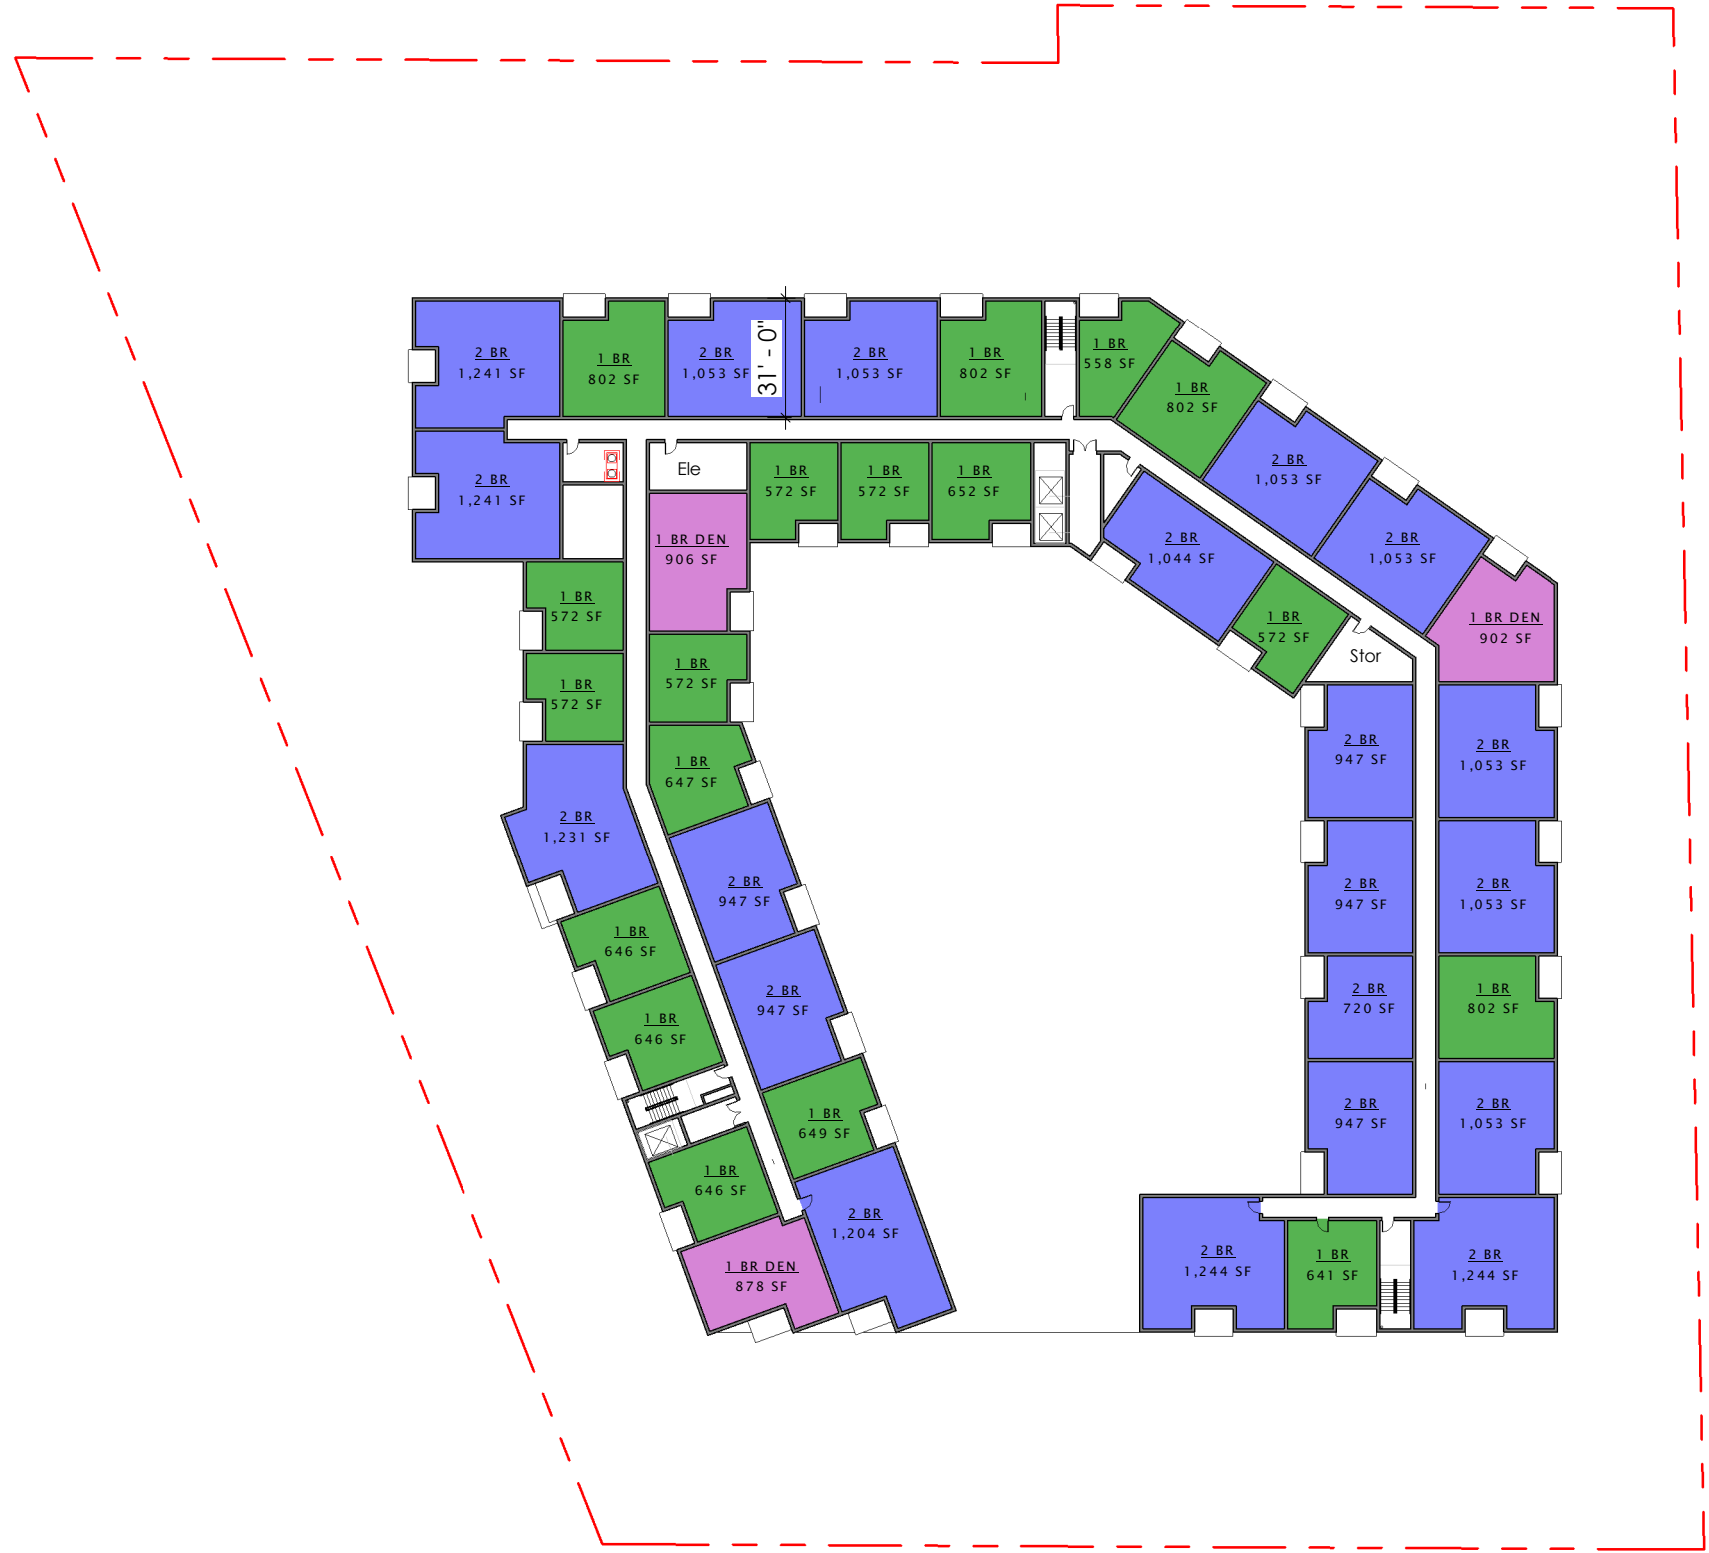

8/03/2017

SCALE: 1" = 50'
 0' 10' 25' 50'

