


± 20'


± 10'

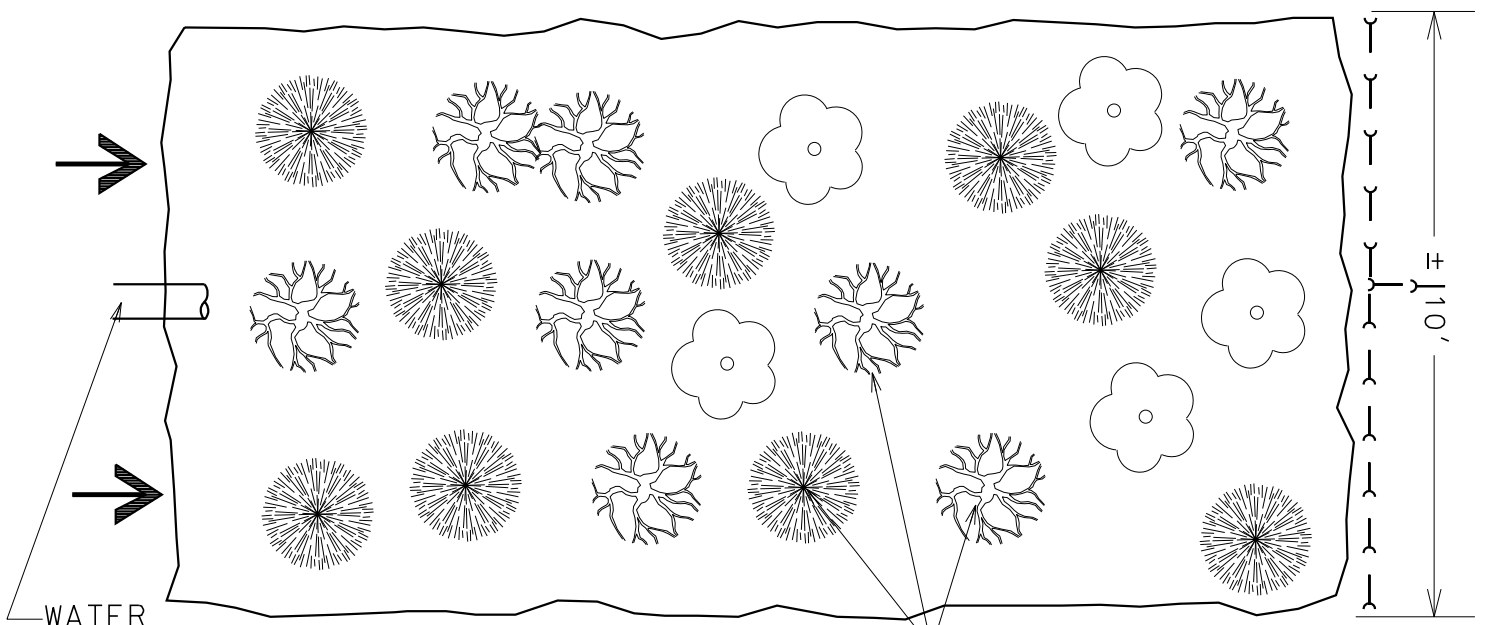

WATER SOURCE AT GRADE (SUMP OR DOWNSPOUT)

SEE NATIVE PLANTING LIST

PLAN VIEW

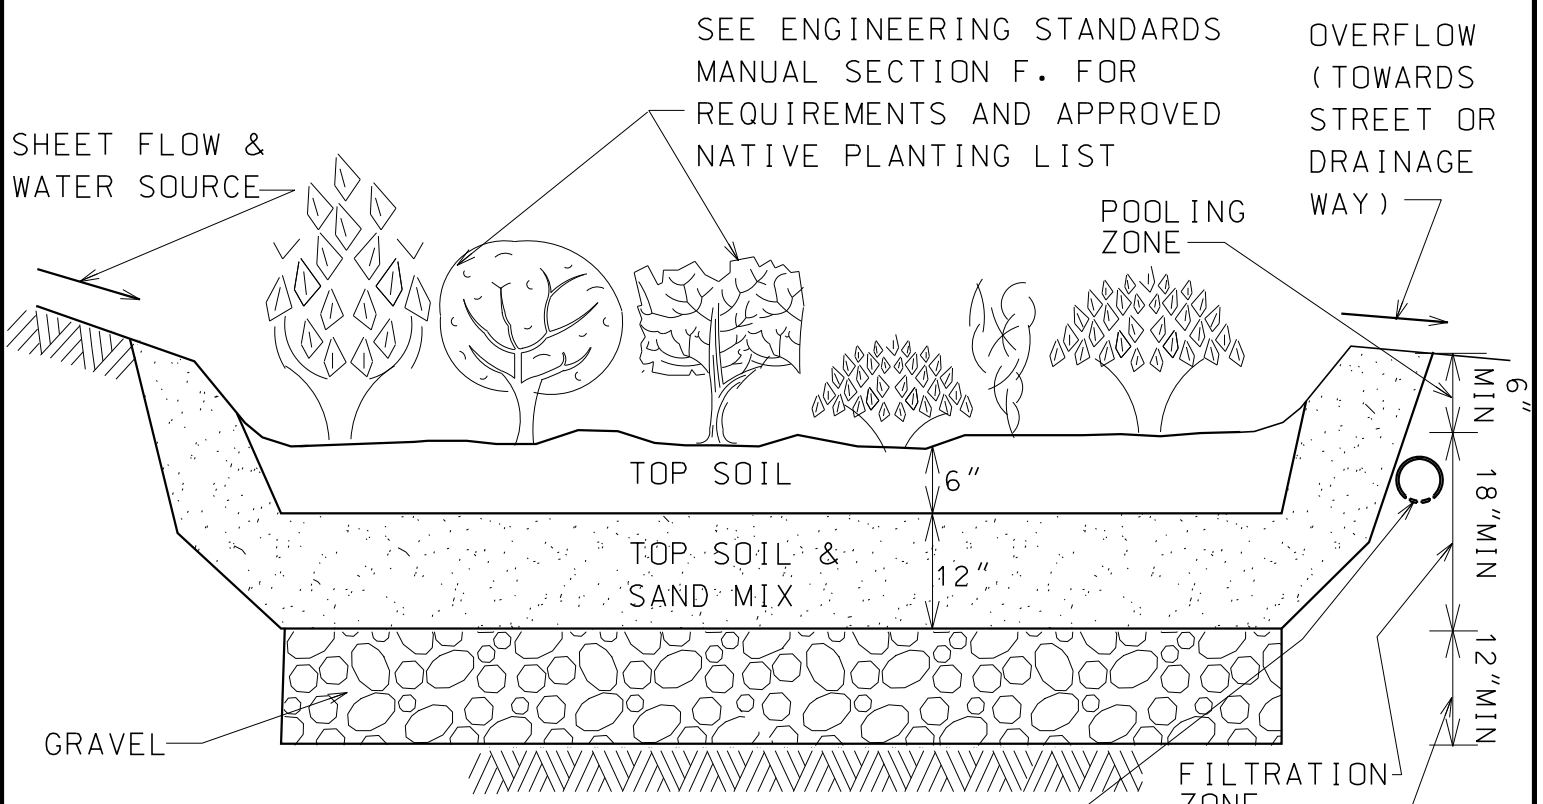

SHEET FLOW & WATER SOURCE

SEE ENGINEERING STANDARDS MANUAL SECTION F. FOR REQUIREMENTS AND APPROVED NATIVE PLANTING LIST

OVERFLOW (TOWARDS STREET OR DRAINAGE WAY)

POOLING ZONE

TOP SOIL

TOP SOIL & SAND MIX

GRAVEL

FILTRATION ZONE

RECHARGE ZONE

CROSS SECTION

UNDERDRAIN (6") IN PERMEABLE FABRIC CONNECTED TO STORM WATER SYSTEM (OPTIONAL)

NOT TO SCALE

**RAIN GARDEN
DETAIL**