

# Bellwood Lane Sidewalk Improvements


## Welcome!

Design Open House  
November 9<sup>th</sup>, 2023  
7:15 PM



# Project Background: Bellwood Lane

- Last Improvement - 2013 Water Main Replacement and Resurfacing
- In 2022, petition submitted by residents for sidewalk installation
- On Aug 31, 2022, Village hosted informational meeting
- In Sep 2022, Village balloted properties for sidewalk installation
  - 20/27 votes were received in support for sidewalk installation
  - Construction Year: 2024
- Next planned Village project
  - Roadway Resurfacing FY2030-FY2032

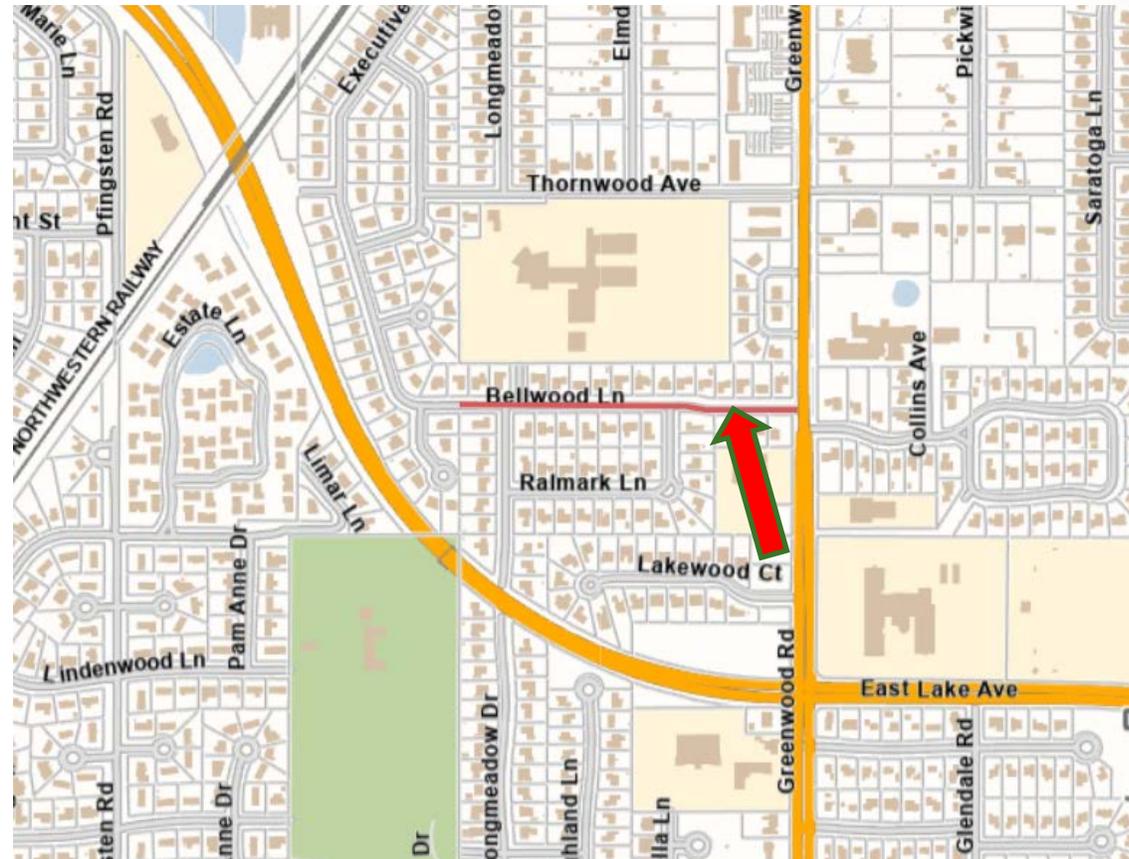

# Scope of Work and Benefit to Residents

- **Installation of new sidewalk** on both sides of Bellwood Lane. Crosswalks provided at cross-streets.
- **Driveway removal and replacement** adjacent to new sidewalks.
- **Parkway restoration** adjacent to new sidewalks.
- **Study of Crosswalk and ADA improvements** at Greenwood Road intersection. Installation of **Rapid Rectangular Flashing Beacon (RRFB)**, under traffic committee review and subject to IDOT approval.




# Proposed Typical Plans

Bellwood Lane Sidewalk Plans  
available for viewing

Existing Right-of-Way


Proposed Sidewalk Location

Existing Roadway

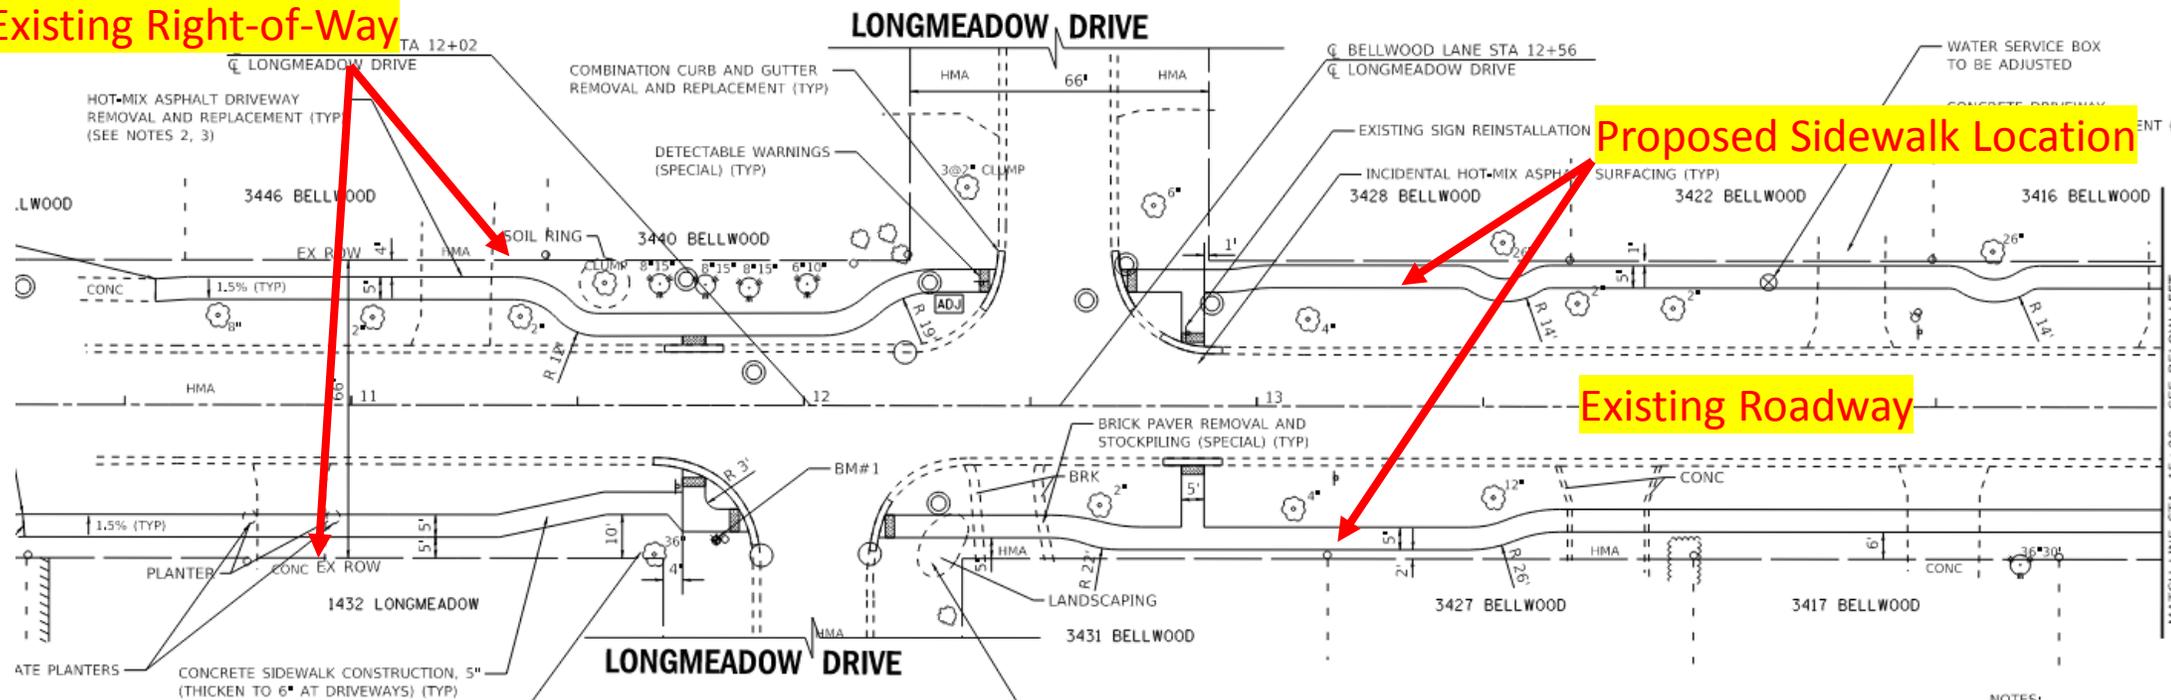

# Existing and Proposed Typical Section

- Existing pavement 23 feet wide, with 1.5 foot curb and gutter on both sides.
- Sidewalk alignment will be modified where necessary to avoid existing trees and landscaping where feasible. Impacted trees would be replaced as part of the project

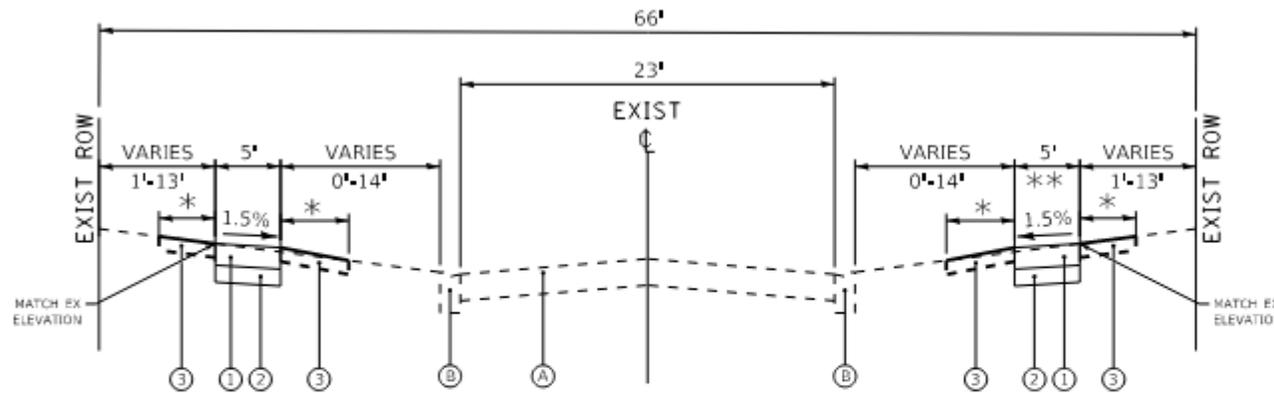

## **PROPOSED TYPICAL SECTION BELLWOOD LANE**

(NOT TO SCALE)

\* AS DETERMINED BY ENGINEER

\*\* SIDEWALK WIDTH 6' WHEN  
DIRECTLY ADJACENT TO CURB

### **EXISTING LEGEND**

- (A) HOT-MIX ASPHALT PAVEMENT
- (B) COMBINATION CONCRETE CURB AND GUTTER
- (C) GROUND SURFACE

### **PROPOSED LEGEND**

- ① PORTLAND CEMENT CONCRETE SIDEWALK - 5 INCH  
(6 INCH AT DRIVEWAYS)
- ② AGGREGATE BASE COURSE, TYPE B - 4 INCH
- ③ PARKWAY RESTORATION (SODDING)  
TOPSOIL INSTALLATION

# Example: Springdale Avenue Sidewalks : Before/After

*Looking eastbound from 3814 Springdale Ave*



*December 2013*



*May 2017*

# Tentative Schedule and Next Steps

<b>Dates</b>	<b>Steps</b>
<b>November 9, 2023 (Today)</b>	Design Open House Meeting
December/January 2024	Finalize Design Plans and Bidding Process
February/March 2024	Contract Award
February/March 2024	Pre-construction Resident Meeting
March/April 2024	Anticipated Start Date
June/July 2024	Anticipated Completion Date

# Resident's FAQ's

## If my driveway is damaged, will it be fixed or replaced?

- Sections of private driveways located in the public right-of-way will be replaced if damaged during construction with the exception of edging materials and brick paver driveways. Reimbursement is available for reinstallation of brick pavers with the driveway apron located in the public right-of-way or brick paver driveway aprons can be replaced with concrete or asphalt aprons as part of the project.

## Will my driveway be closed during construction?

- Private drives will be accessible the majority of the time during construction. If your driveway needs to be closed, notice will be provided to allow adequate time to make arrangements.

## Will the parkway be restored after construction is completed?

- Parkway areas disturbed by construction will be restored with sod during the last stage of construction. Please note that residents are responsible for the removal of private items located within the public parkway such as landscaping features, fencing, boulders, sprinklers, planters, etc. These items will not be replaced if damaged.

## Will garbage pick up or bus pickup & drop off be impacted?

- The garbage service in your neighborhood will not be impacted during construction.
- Before bus routes are impacted, the school, bus company, and residents will be notified in advance of any alternate bus pick up and drop off.

# Project Updates

1. Navigate to <https://www.glenview.il.us/Pages/Default.aspx>

2. Select Traffic & Transportation > Construction Projects



3. Scroll down to 2024 Public Improvements Project List and select Bellwood Lane Improvements

4. Scroll down to Notification Signup and enter your information

- Project Website Information and updates will be available during pre-construction resident meeting
- Sign up to receive weekly updates at the link listed above
- Keep your eyes open for hand-delivered letters and door hangers throughout the project

Project Updates

Find all [project updates here](#).

To sign up for future notifications on this project, fill out the form below. We will email updates on this project when they are available.

First Name	<input type="text"/>
Last Name	<input type="text"/>
Email Address	<input type="text"/>
Confirm Email Address	<input type="text"/>
Street Number	<input type="text"/>
Street Name	<input type="text"/>
Phone number	<input type="text"/>
<input type="submit" value="Submit"/>	

Please click the submit button once. Submission time is based on connection speed. This form will update to confirm your information was submitted.

# Contact Us

## Construction Project Managers

Tom Hagerty

Email: [thagerty@glenview.il.us](mailto:thagerty@glenview.il.us)

Phone: (847) 904-4421

Tim Schwister

Email: [tschwister@glenview.il.us](mailto:tschwister@glenview.il.us)

Phone: (847) 904-4422

## Engineering Division Manager

Adriana Webb

Email: [awebb@glenview.il.us](mailto:awebb@glenview.il.us)

Phone: (847) 904-4414

If you consider doing work on your private property, a permit is required for:

- New driveway
- Private storm sewer drain and connection to public sewer

Get more information here:

<https://www.glenview.il.us/Pages/Building-Permits.aspx>