

# Hawthorne Lane Improvements

## Welcome!

Design Open House  
November 9<sup>th</sup>, 2023  
7:15 PM




# Project Location and Limits

- Hawthorne Lane: From Elmwood Ave to E Lake Ave (approximately 1,270 feet)
- Side yard - Hawthorne Lane to Canterbury Lane (easement required)

Construction: 2024

- Offsite Strom Improvements Canterbury Lane (approximately 285 feet & site year between Canterbury and Meadow


Construction Year: 2024-2025  
(Budget Permitting)

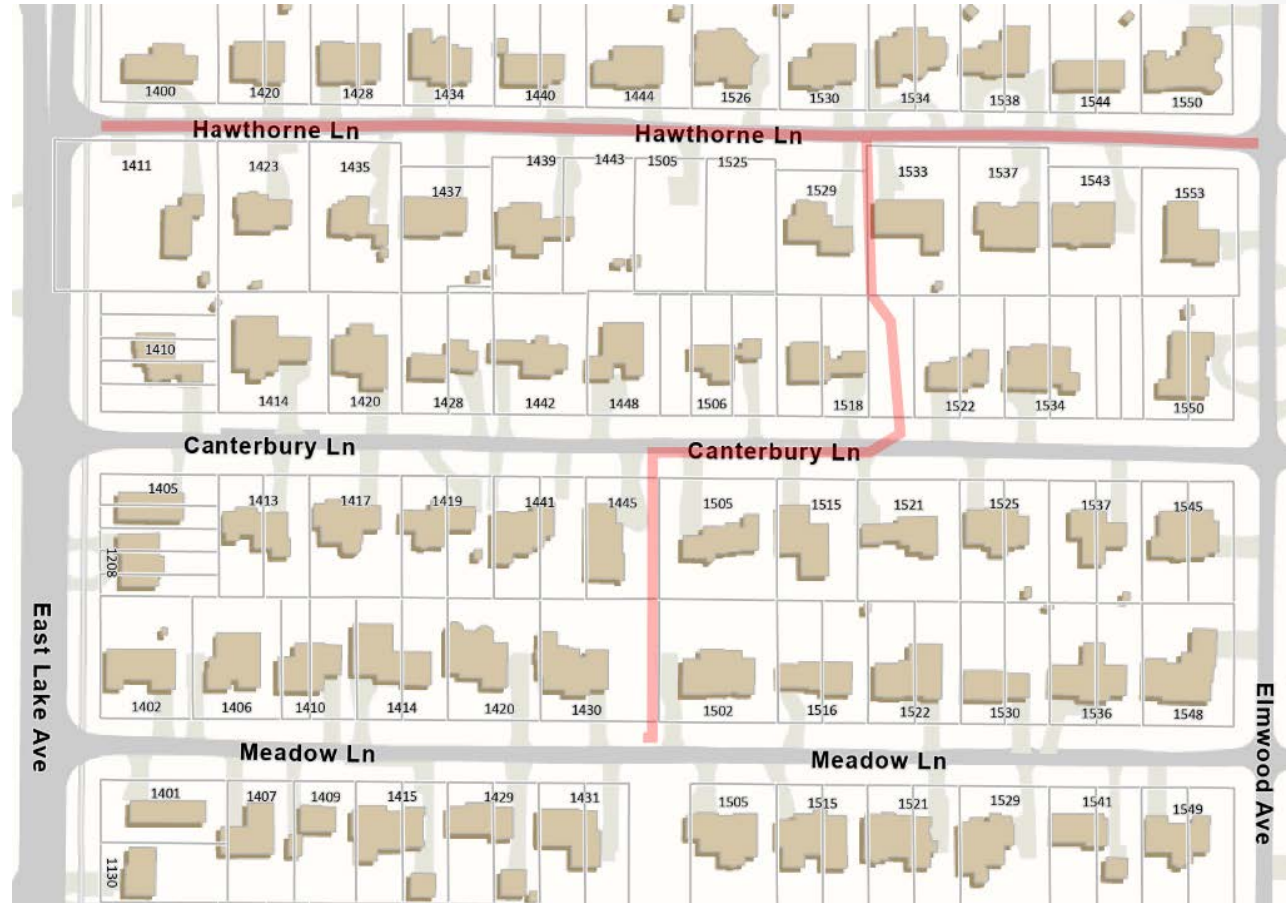


# Scope of Work and Benefit to Residents

- Replacement of existing **water main** with new **8-inch diameter water main**, including new **1 ½ -inch water services and new b-boxes**
- Upgrade of existing **storm sewer system**
- Construct **new asphalt pavement**
- **Driveway apron** replacement (in-kind)
- **Parkway restoration** with sod

# Existing and Proposed Typical Plans Hawthorne Lane

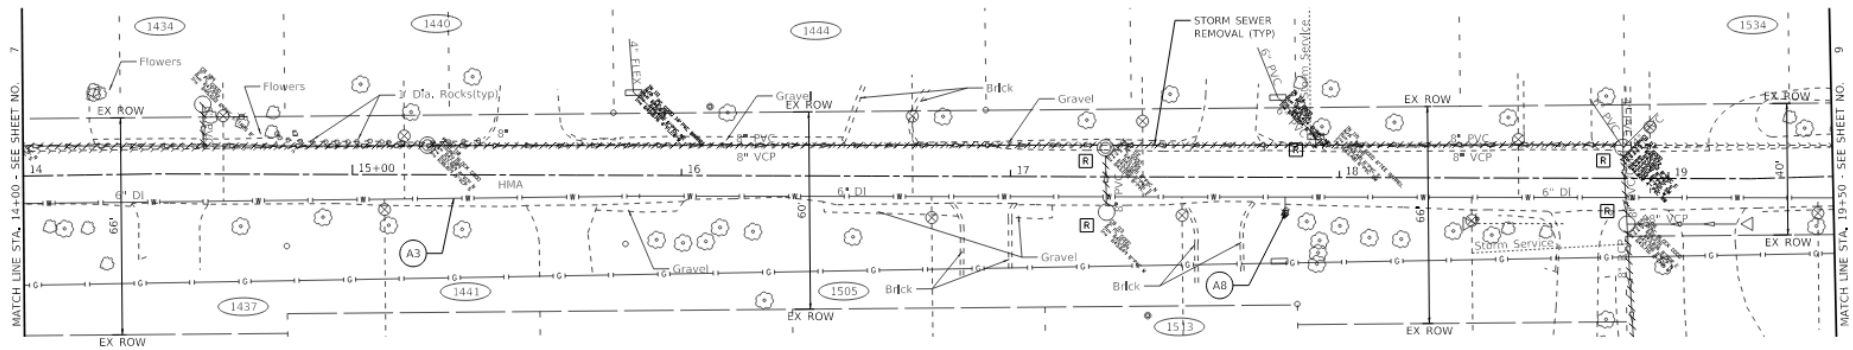

**EXISTING PLAN  
HAWTHORNE LANE**

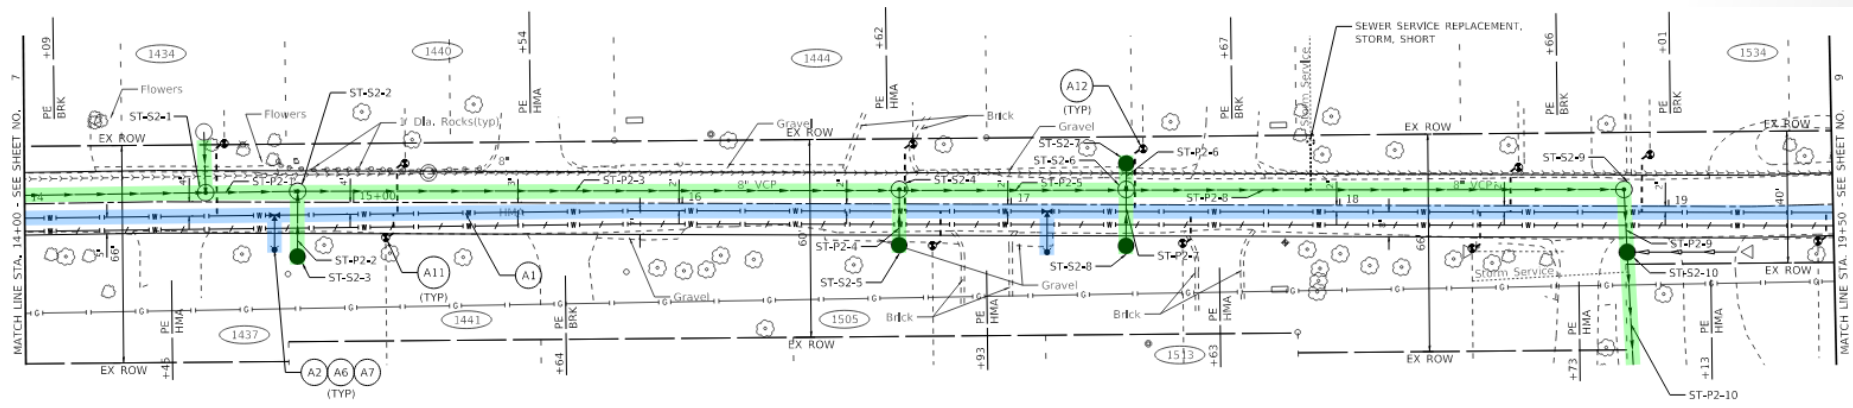

**PROPOSED PLAN  
HAWTHORNE LANE**



New Water  
Main



New Storm  
Sewer

# Existing and Proposed Typical Plans Hawthorne Lane to Canterbury Lane




New Water  
Main

New Storm  
Sewer  
replacing  
existing  
piping

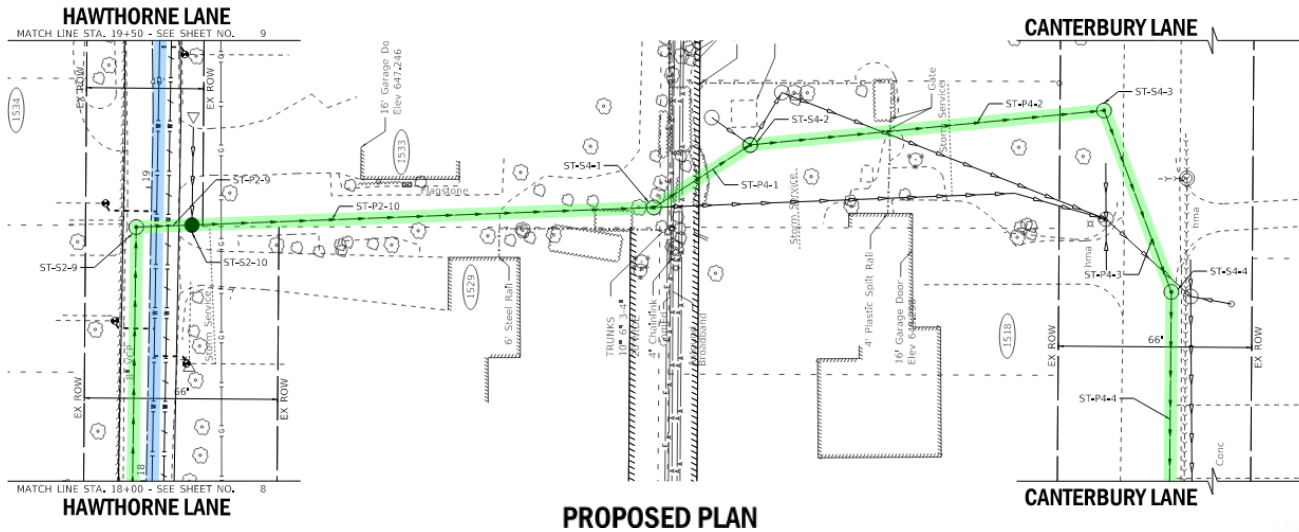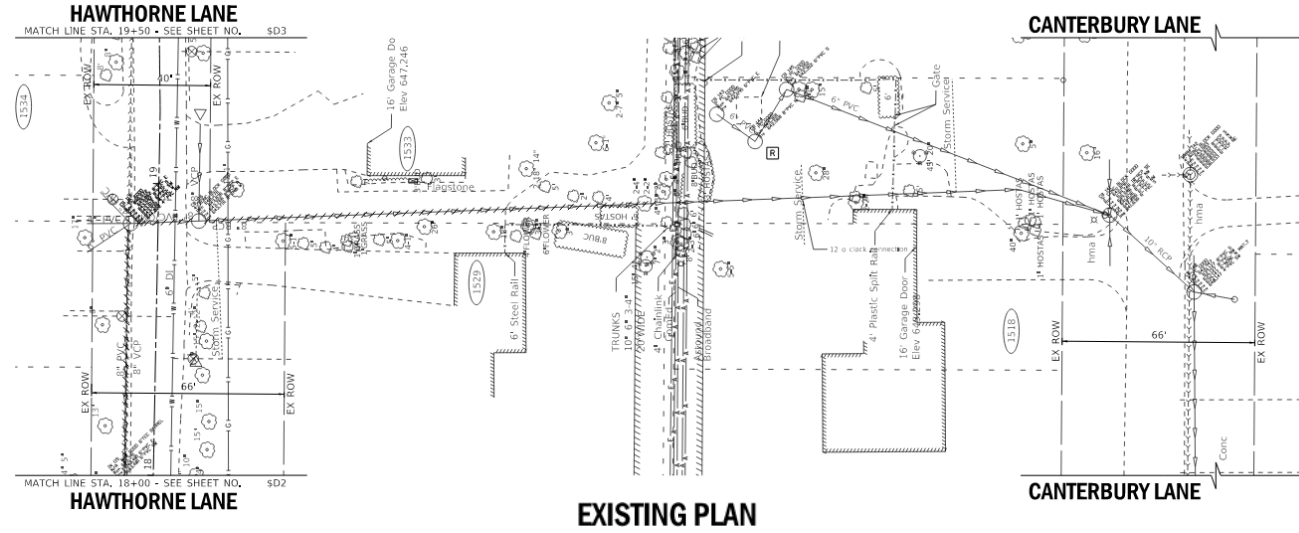

# Existing and Proposed Typical Section


## EXISTING LEGEND

- (A) HMA PAVEMENT
- (B) AGGREGATE BASE
- (C) CLAY SUBGRADE
- (D) DRIVEWAY
- (E) GROUND SURFACE
- (F) PAVEMENT REMOVAL (SPECIAL) - 13"
- (G) DRIVEWAY REMOVAL (INCLUDED IN DRIVEWAY REMOVAL AND REPLACEMENT)
-  ITEM TO BE REMOVED

## PROPOSED LEGEND


- (1) HOT-MIX ASPHALT SURFACE COURSE, IL-9.5, MIX "D", N50 - 2"
- (2) HOT-MIX ASPHALT BINDER COURSE, IL-19.0, N50 - 5"
- (3) AGGREGATE BASE COURSE REMOVAL AND REPLACEMENT, 6" \*
- (4) GEOTECHNICAL FABRIC FOR GROUND STABILIZATION \*
- (5) REMOVAL AND DISPOSAL OF UNSUITABLE MATERIAL; AND AGGREGATE SUBGRADE IMPROVEMENT (6" MIN) (SEE NOTE 3) \*
- (6A) HOT-MIX ASPHALT DRIVEWAY REPLACEMENT
- (6B) BRICK PAVER REMOVAL AND STOCKPILING (SPECIAL)

\* AS DETERMINED BY ENGINEER

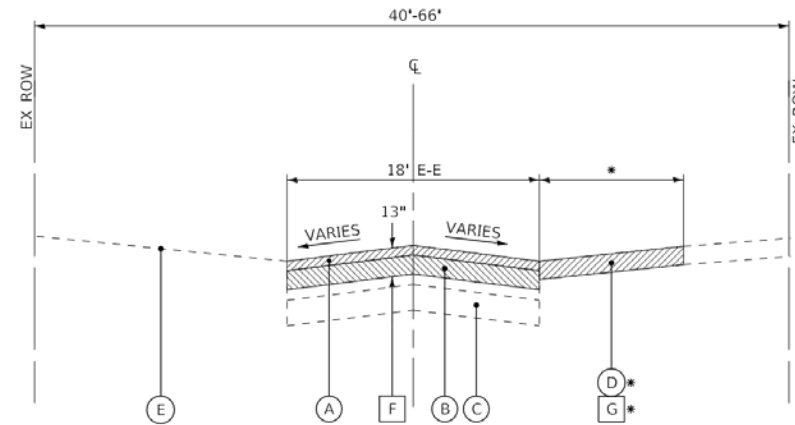

**EXISTING TYPICAL SECTION  
HAWTHORNE LANE**

NOT TO SCALE

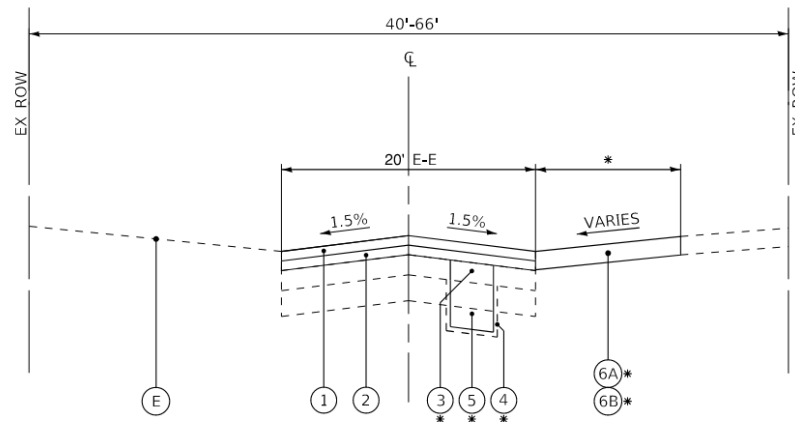

**PROPOSED TYPICAL SECTION  
HAWTHORNE LANE**

NOT TO SCALE

# Tentative Schedule and Next Steps

<b>Dates</b>	<b>Steps</b>
<b>November 9<sup>th</sup>, 2023 (Today)</b>	Design Open House Meeting
December 2023	Finalize Design Plans and Bidding Process
February/March 2024	Contract Award
March 2024	Pre-construction Resident Meeting
April 2024	Anticipated Start Date
August/September 2024	Anticipated Completion Date

# Resident's FAQ's

## If my driveway is damaged, will it be fixed or replaced?

- Sections of private driveways located in the public right-of-way will be replaced if damaged during construction with the exception of edging materials and brick paver driveways. Reimbursement is available for reinstallation of brick pavers with the driveway apron located in the public right-of-way or brick paver driveway aprons can be replaced with concrete or asphalt aprons as part of the project.

## Will my driveway be closed during construction?

- Private drives will be accessible the majority of the time during construction. If your driveway needs to be closed, notice will be provided to allow adequate time to make arrangements.

## Will the parkway be restored after construction is completed?

- Parkway areas disturbed by construction will be restored with sod during the last stage of construction. Please note that residents are responsible for the removal of private items located within the public parkway such as landscaping features, fencing, boulders, sprinklers, planters, etc. These items will not be replaced if damaged.

## Will garbage pick up or bus pickup & drop off be impacted?


- The garbage service in your neighborhood will not be impacted during construction.
- Before bus routes are impacted, the school, bus company, and residents will be notified in advance of any alternate bus pick up and drop off.



# Project Updates

1. Navigate to <https://www.glenview.il.us/Pages/Default.aspx>

2. Select Traffic & Transportation > Construction Projects

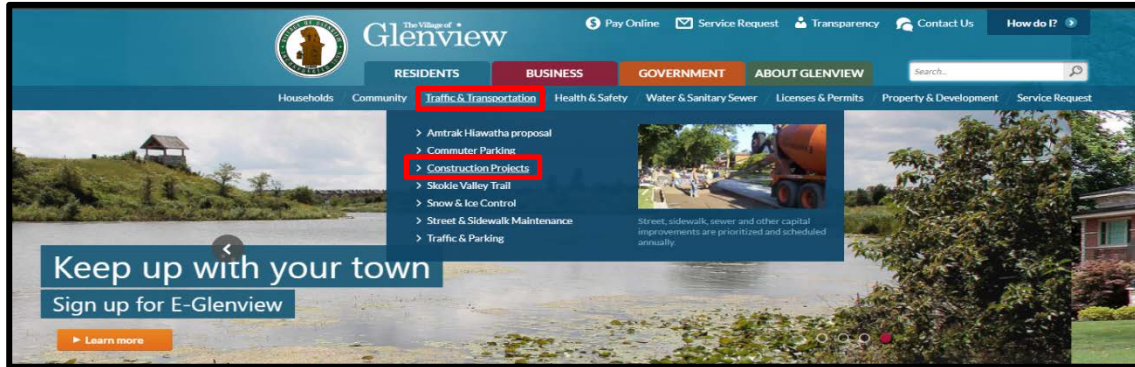

3. Scroll down to 2024 Public Improvements Project List and select Hawthorne Lane Improvements

4. Scroll down to Notification Signup and enter your information

- Project Website Information and updates will be available during pre-construction resident meeting
- Sign up to receive weekly updates
- Keep your eyes open for hand-delivered letters and door hangers throughout the project

Project Updates

Find all [project updates here](#).

To sign up for future notifications on this project, fill out the form below. We will email updates on this project when they are available.

First Name	<input type="text"/>
Last Name	<input type="text"/>
Email Address	<input type="text"/>
Confirm Email Address	<input type="text"/>
Street Number	<input type="text"/>
Street Name	<input type="text"/>
Phone number	<input type="text"/>
<input type="submit" value="Submit"/>	

Please click the submit button once. Submission time is based on connection speed. This form will update to confirm your information was submitted.

# Contact Us

## Construction Project Managers

Tom Hagerty

Email: [thagerty@glenview.il.us](mailto:thagerty@glenview.il.us)

Phone: (847) 904-4421

Tim Schwister

Email: [tschwister@glenview.il.us](mailto:tschwister@glenview.il.us)

Phone: (847) 904-4422

## Engineering Division Manager

Adriana Webb

Email: [awebb@glenview.il.us](mailto:awebb@glenview.il.us)

Phone: (847) 904-4414

If you consider doing work on your private property, a permit is required for:

- New driveway
- Private drain and connection to public sewer

Get more information here:

<https://www.glenview.il.us/Pages/Building-Permits.aspx>