
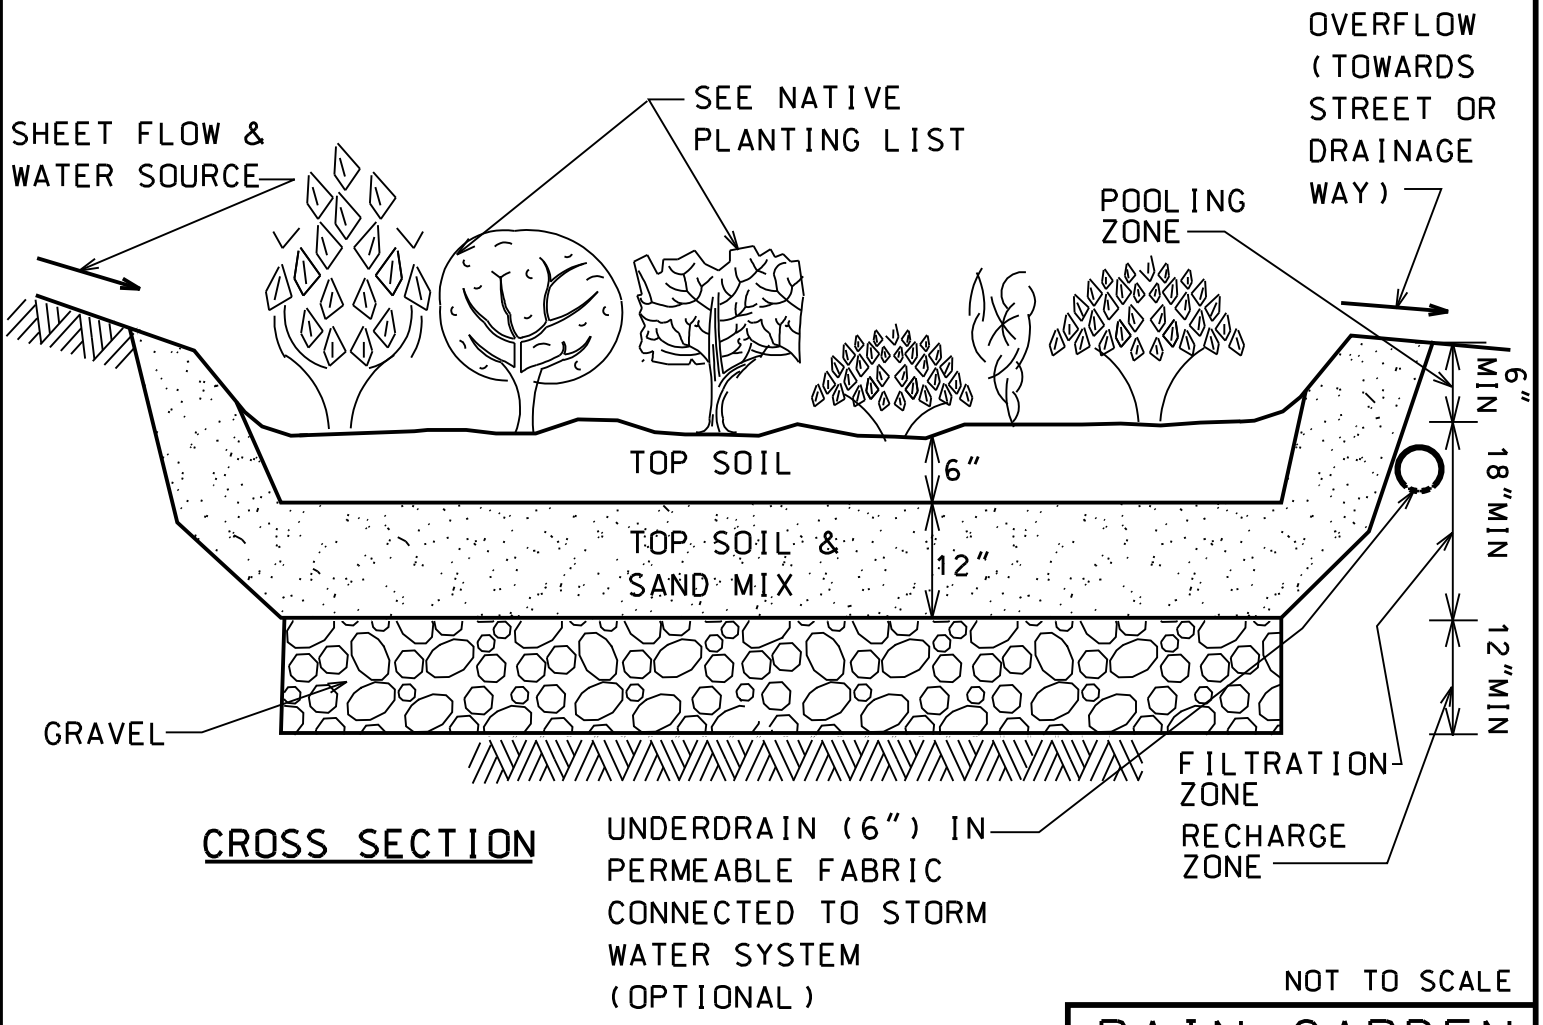


± 20'

± 10'

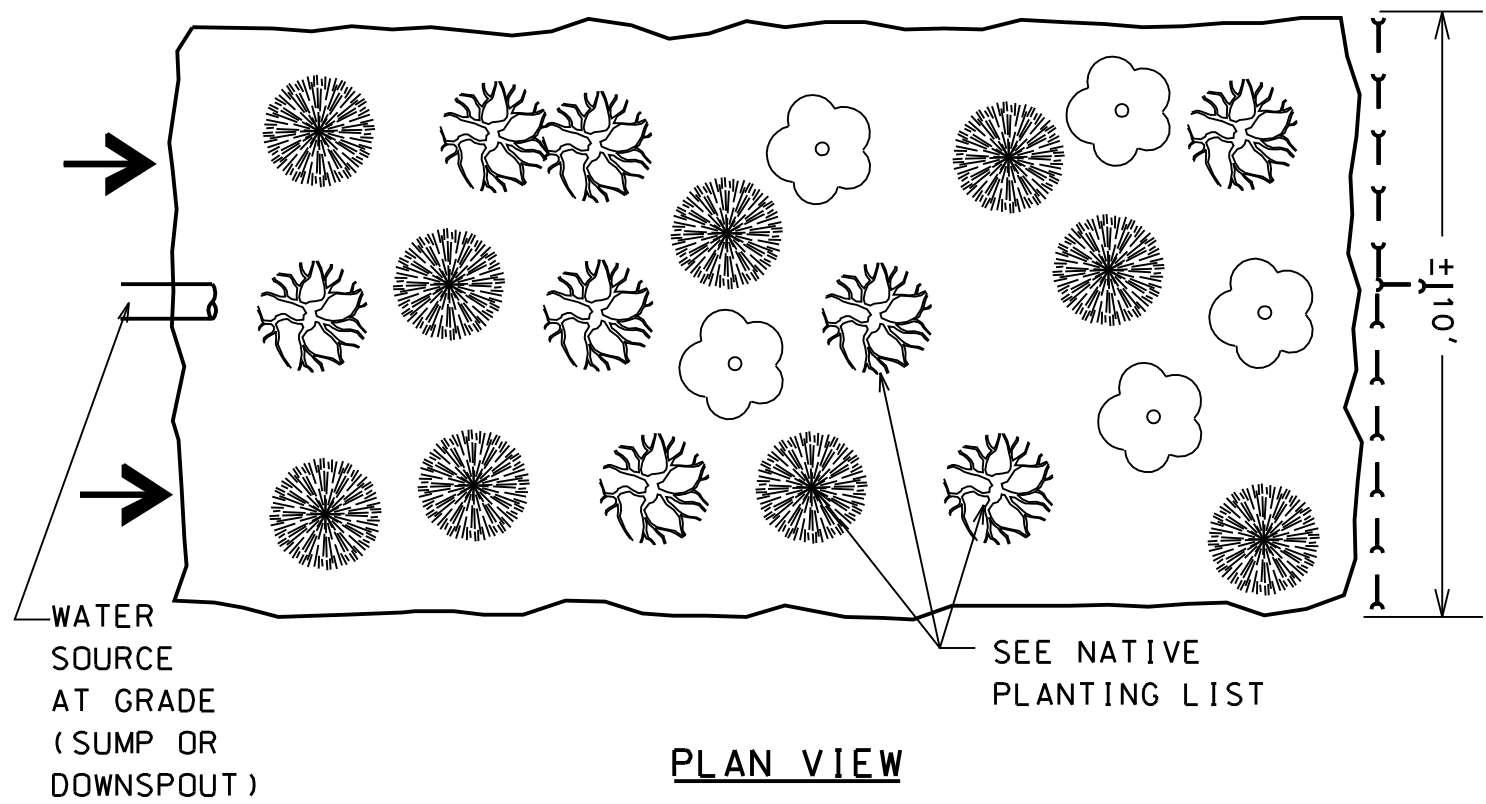

NOT TO SCALE

**RAIN GARDEN  
DETAIL**